


BINGHAM

T.97N.-R.26W.

4

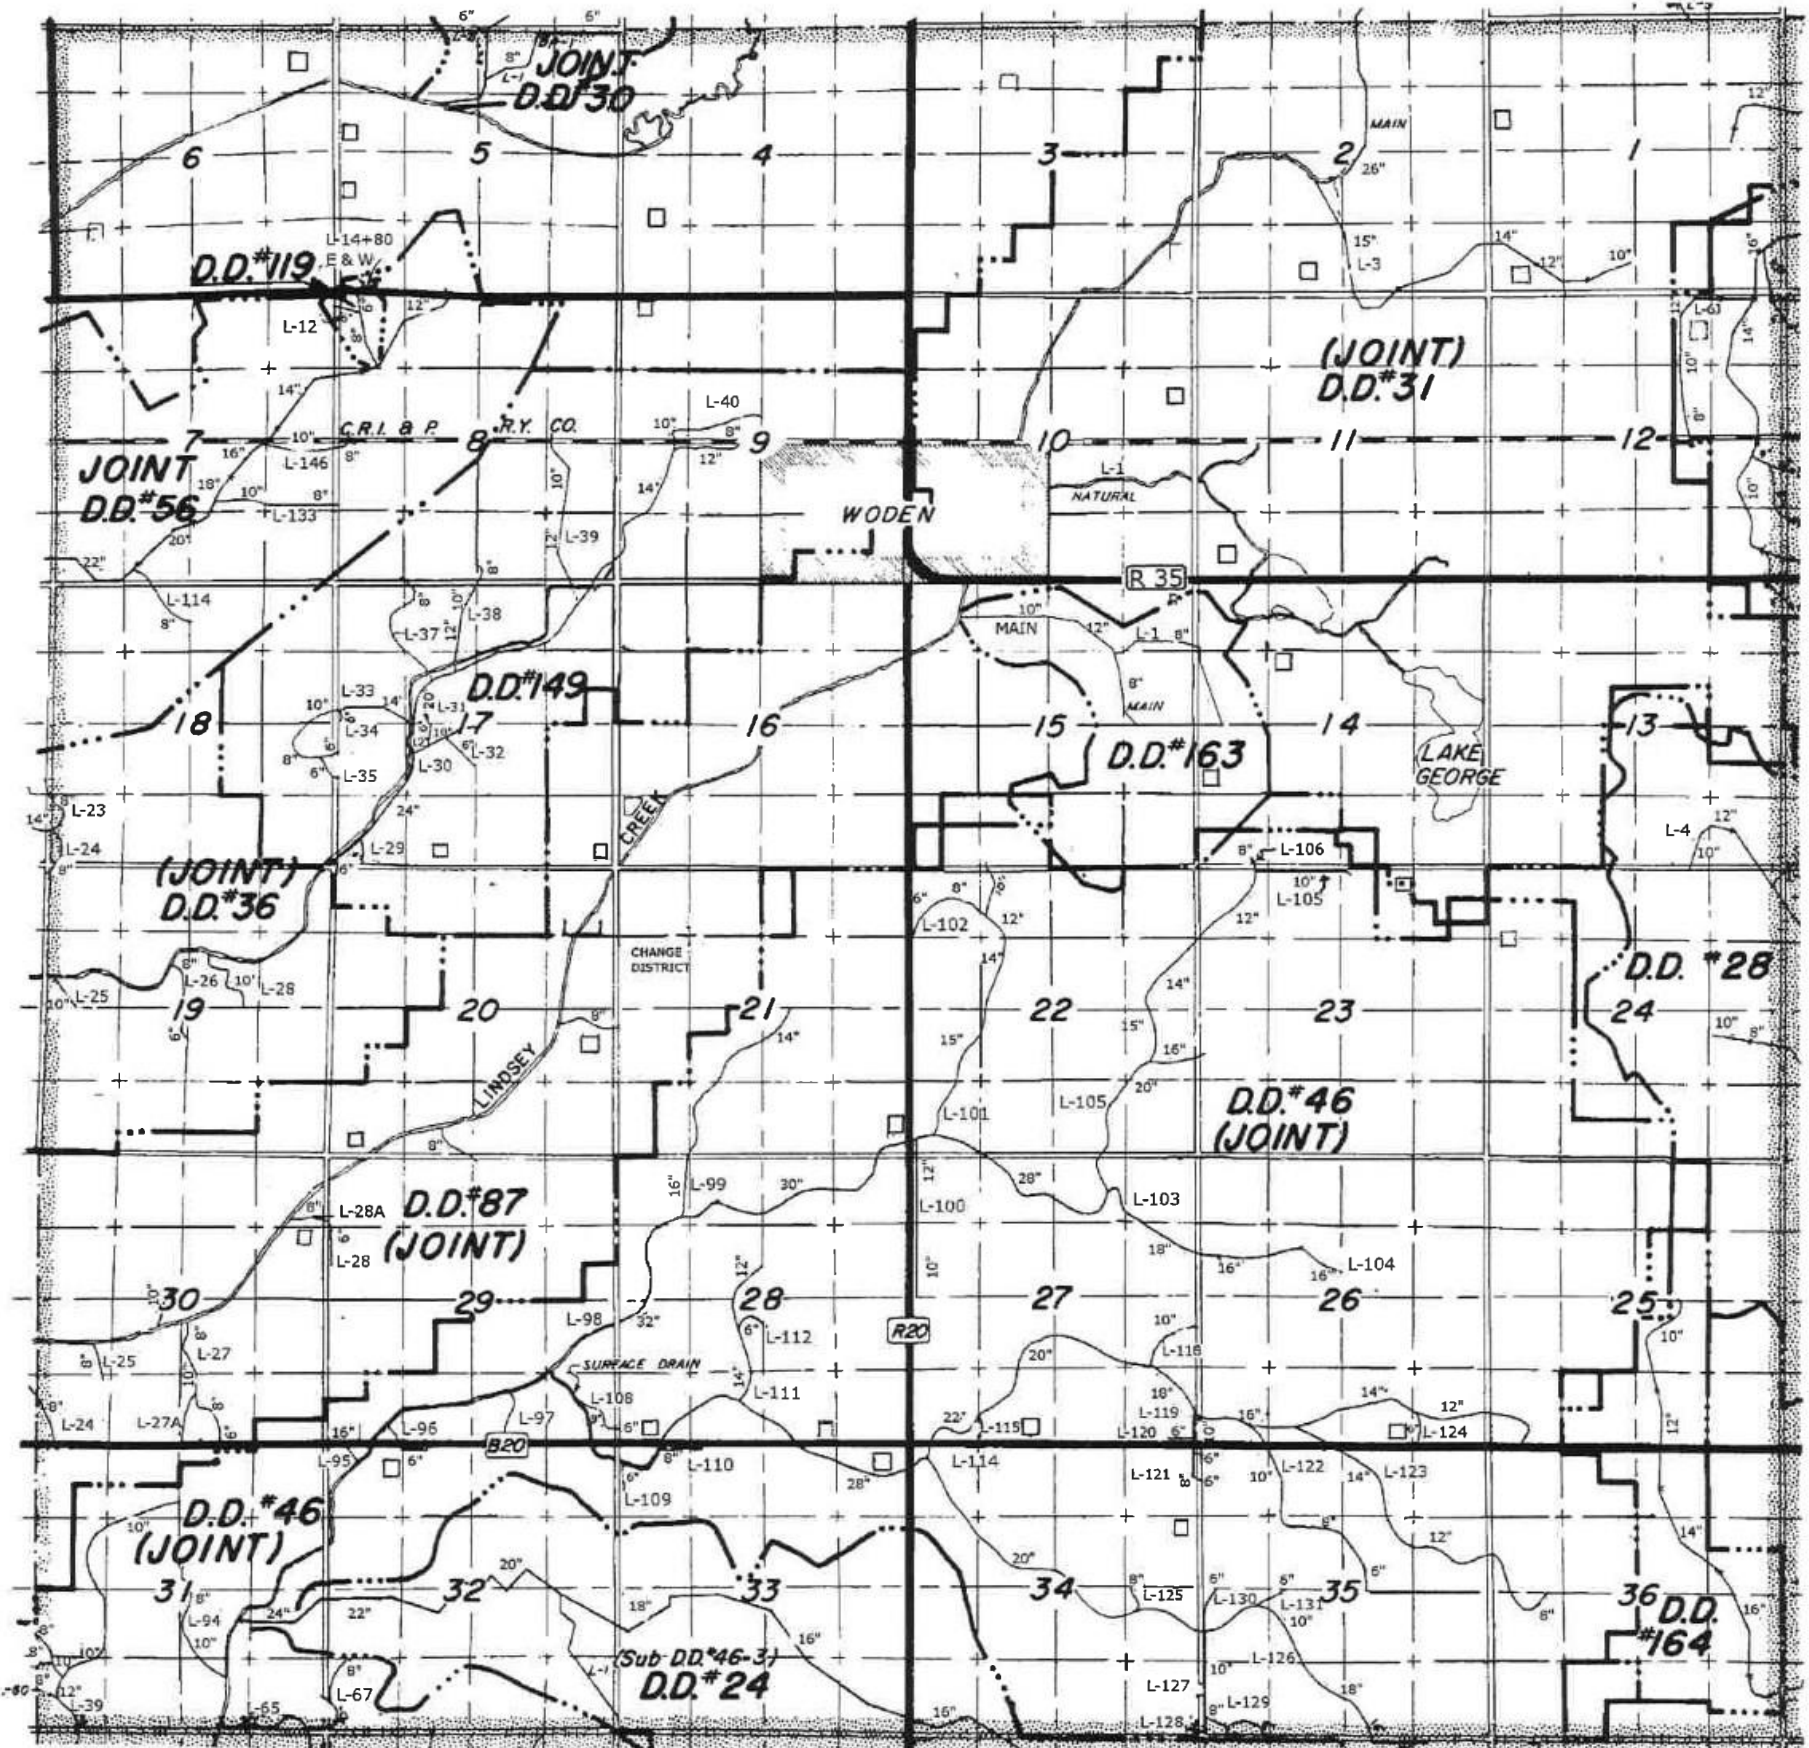

Note: Tile in D.D. #149 belong to D.D. 36-2 D.D. #149 is open ditch only.